

POSITIONSPLAN GRÜNDUNG

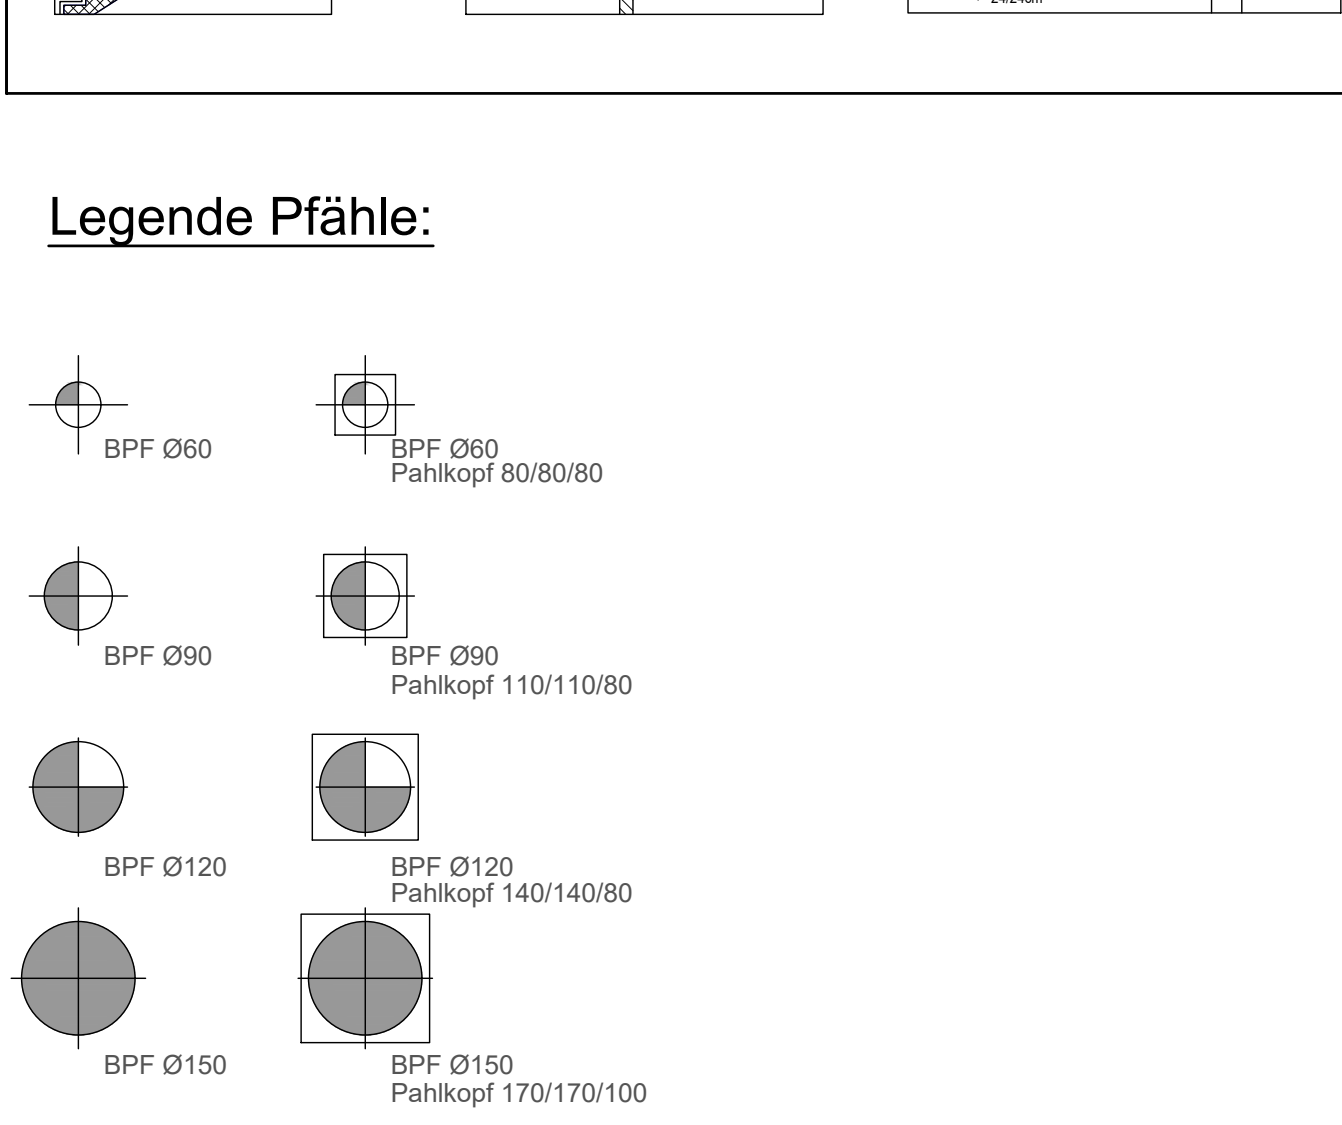
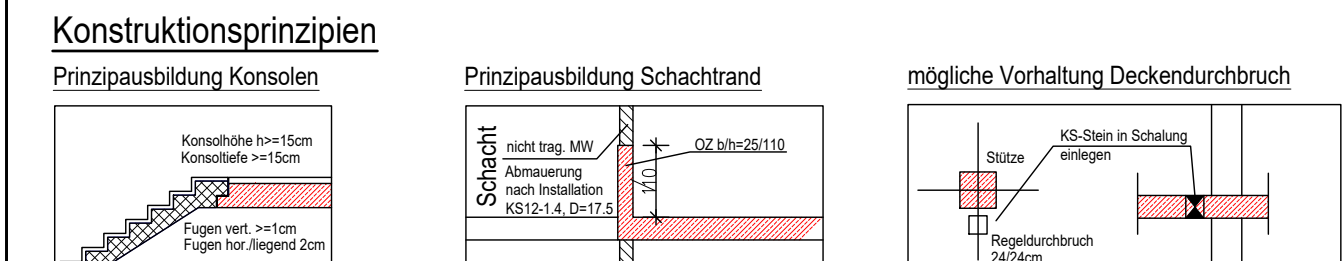
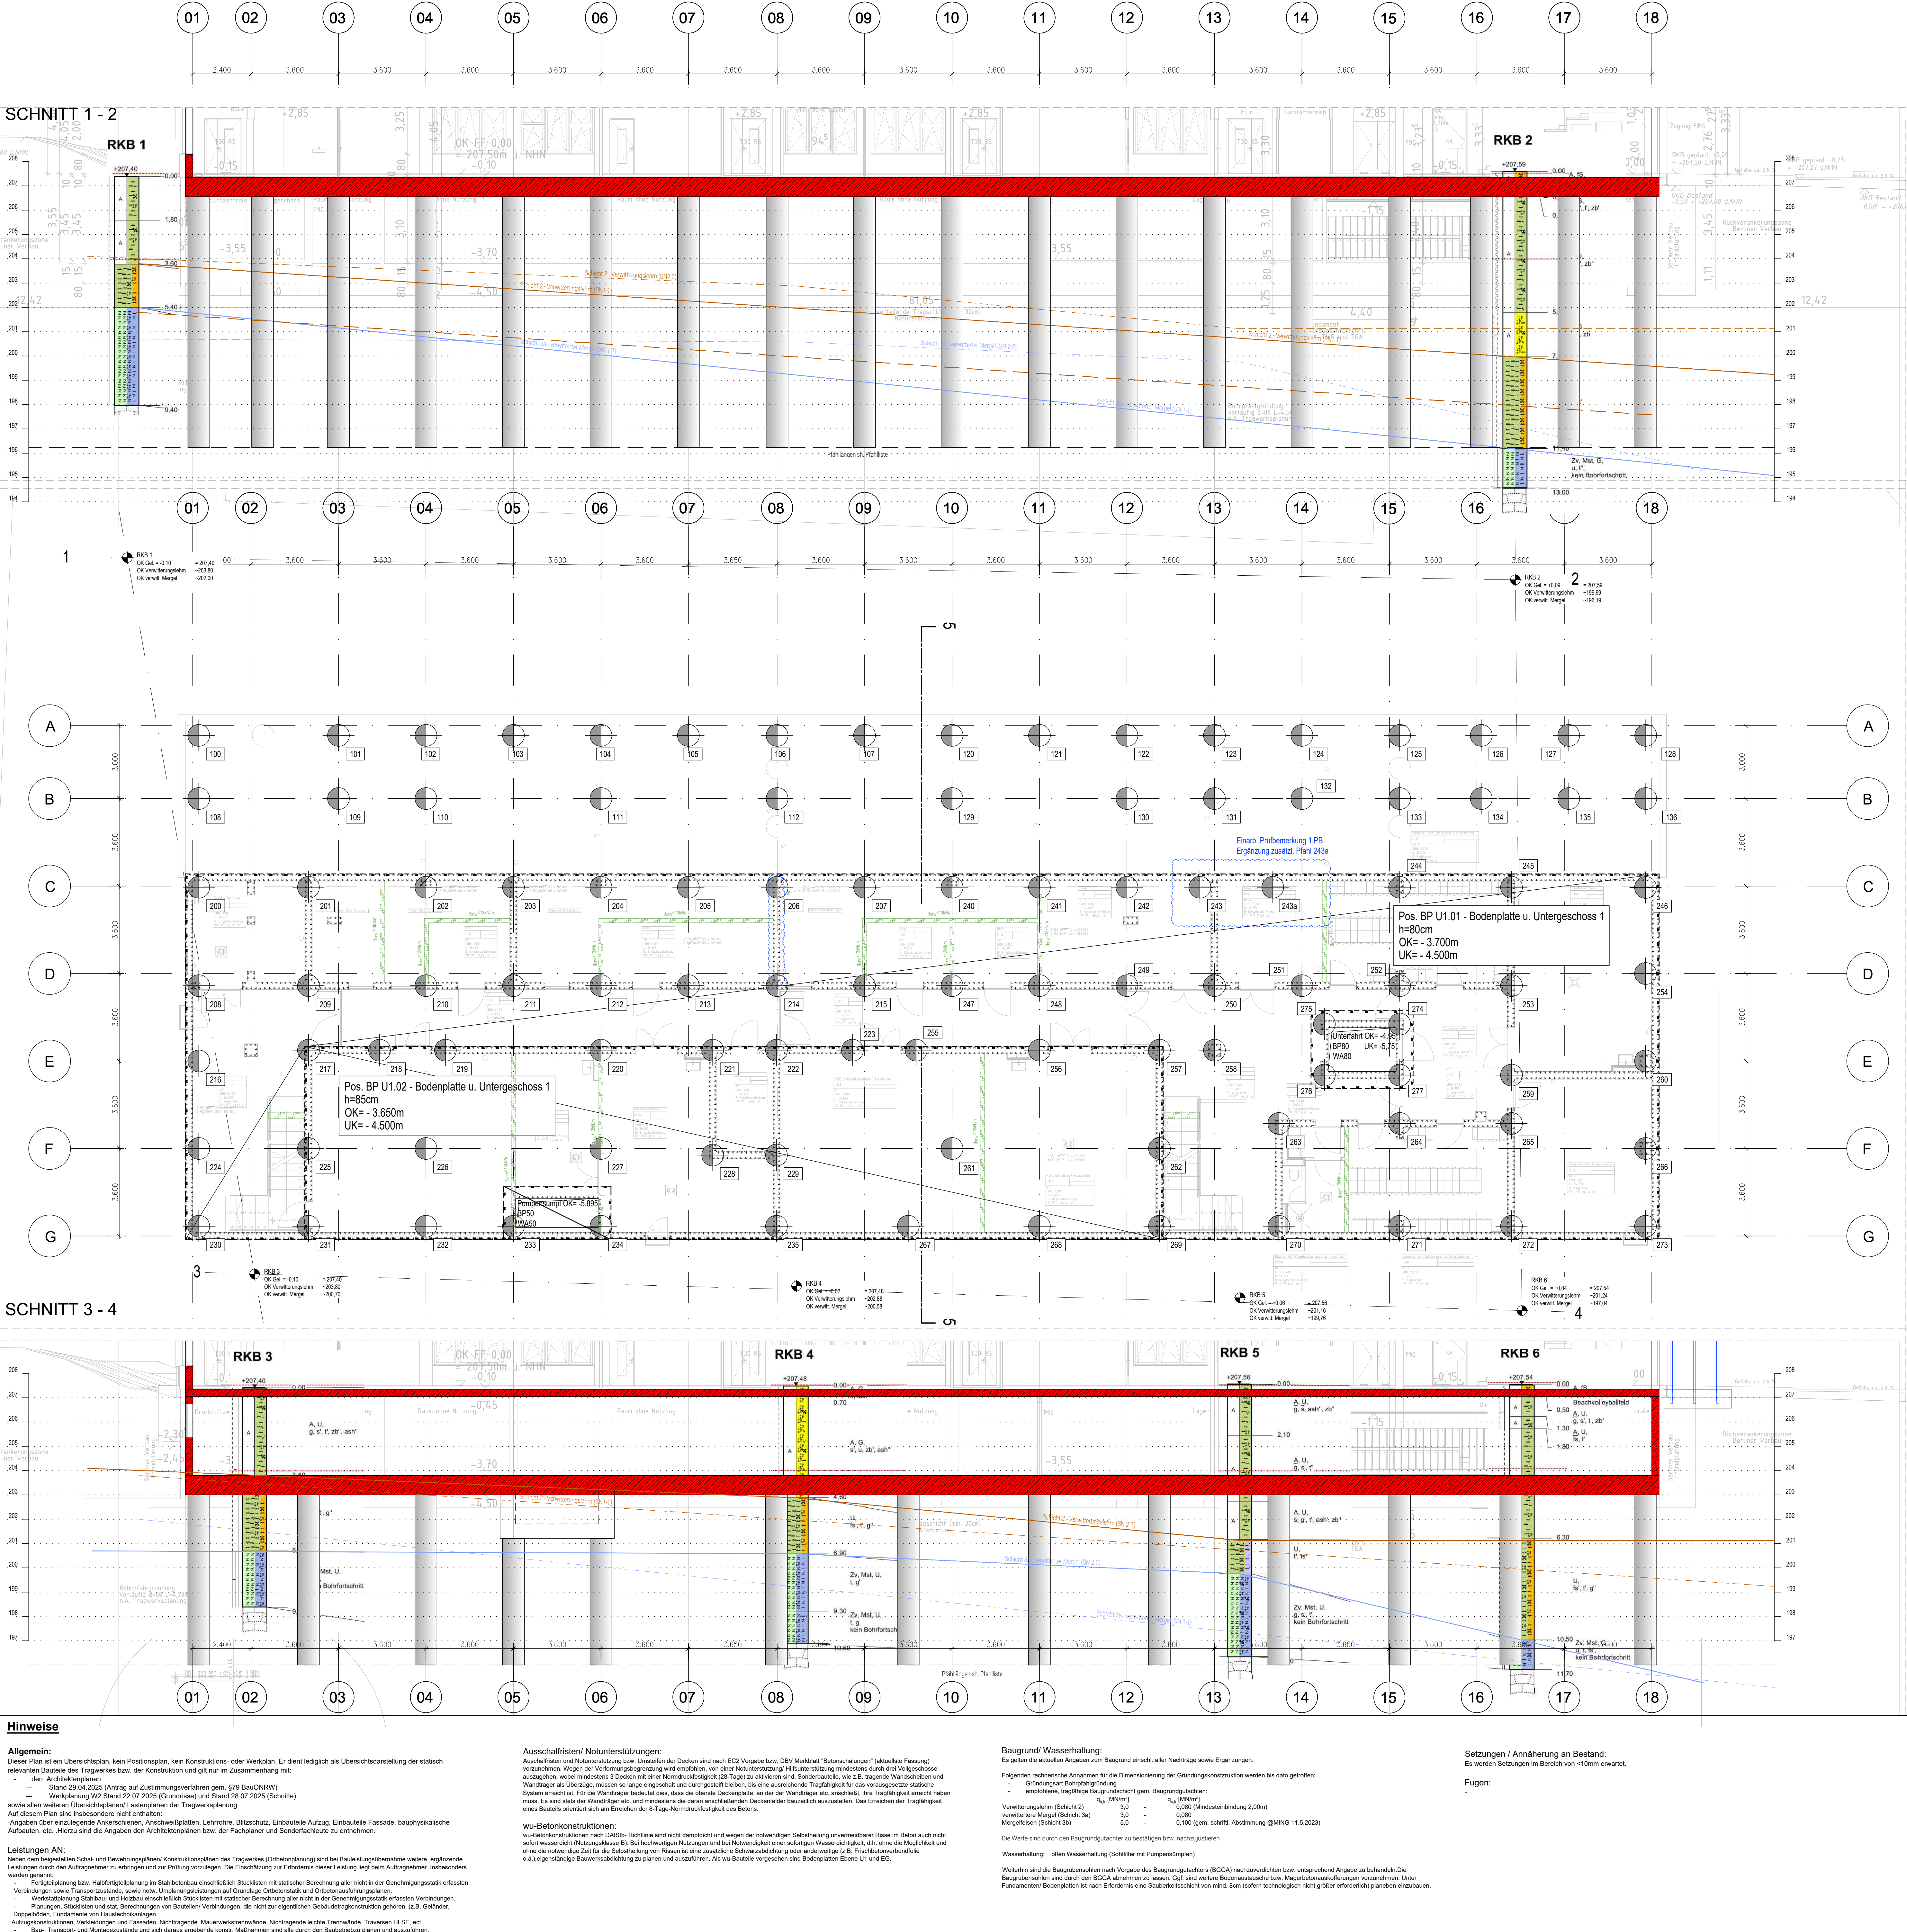




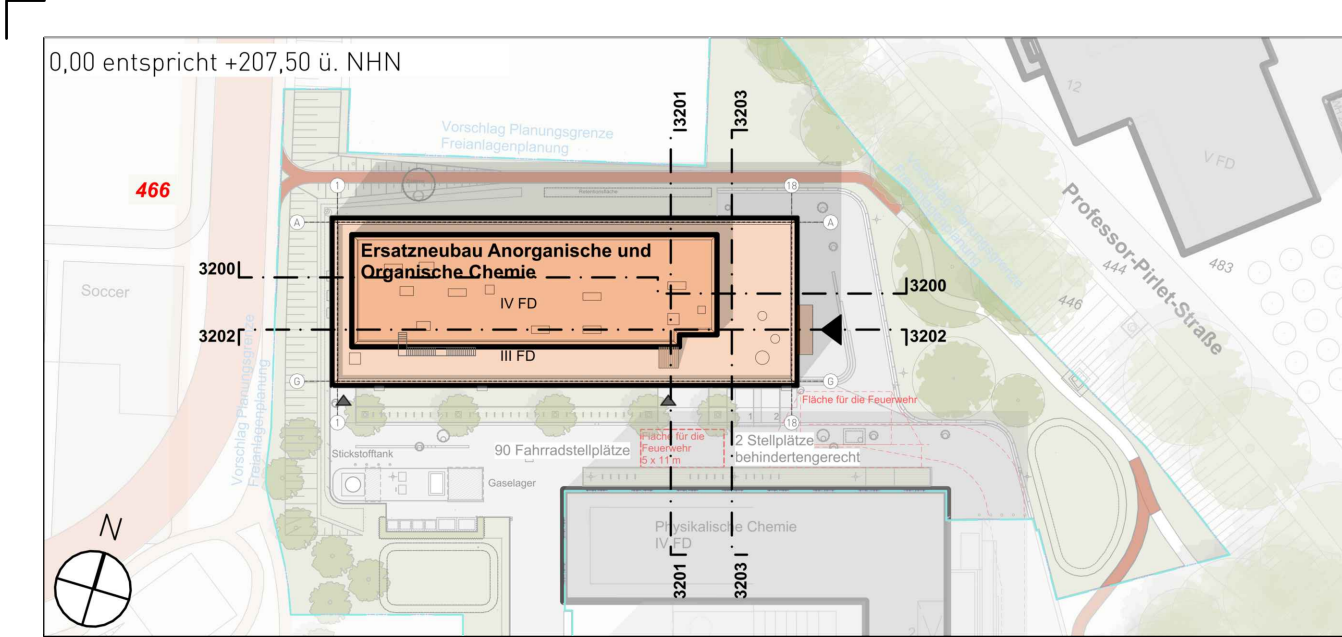



